


# Stadt Geretsried

Bebauungsplan Nr. 114

Entwurf: Stand 25.07.2024

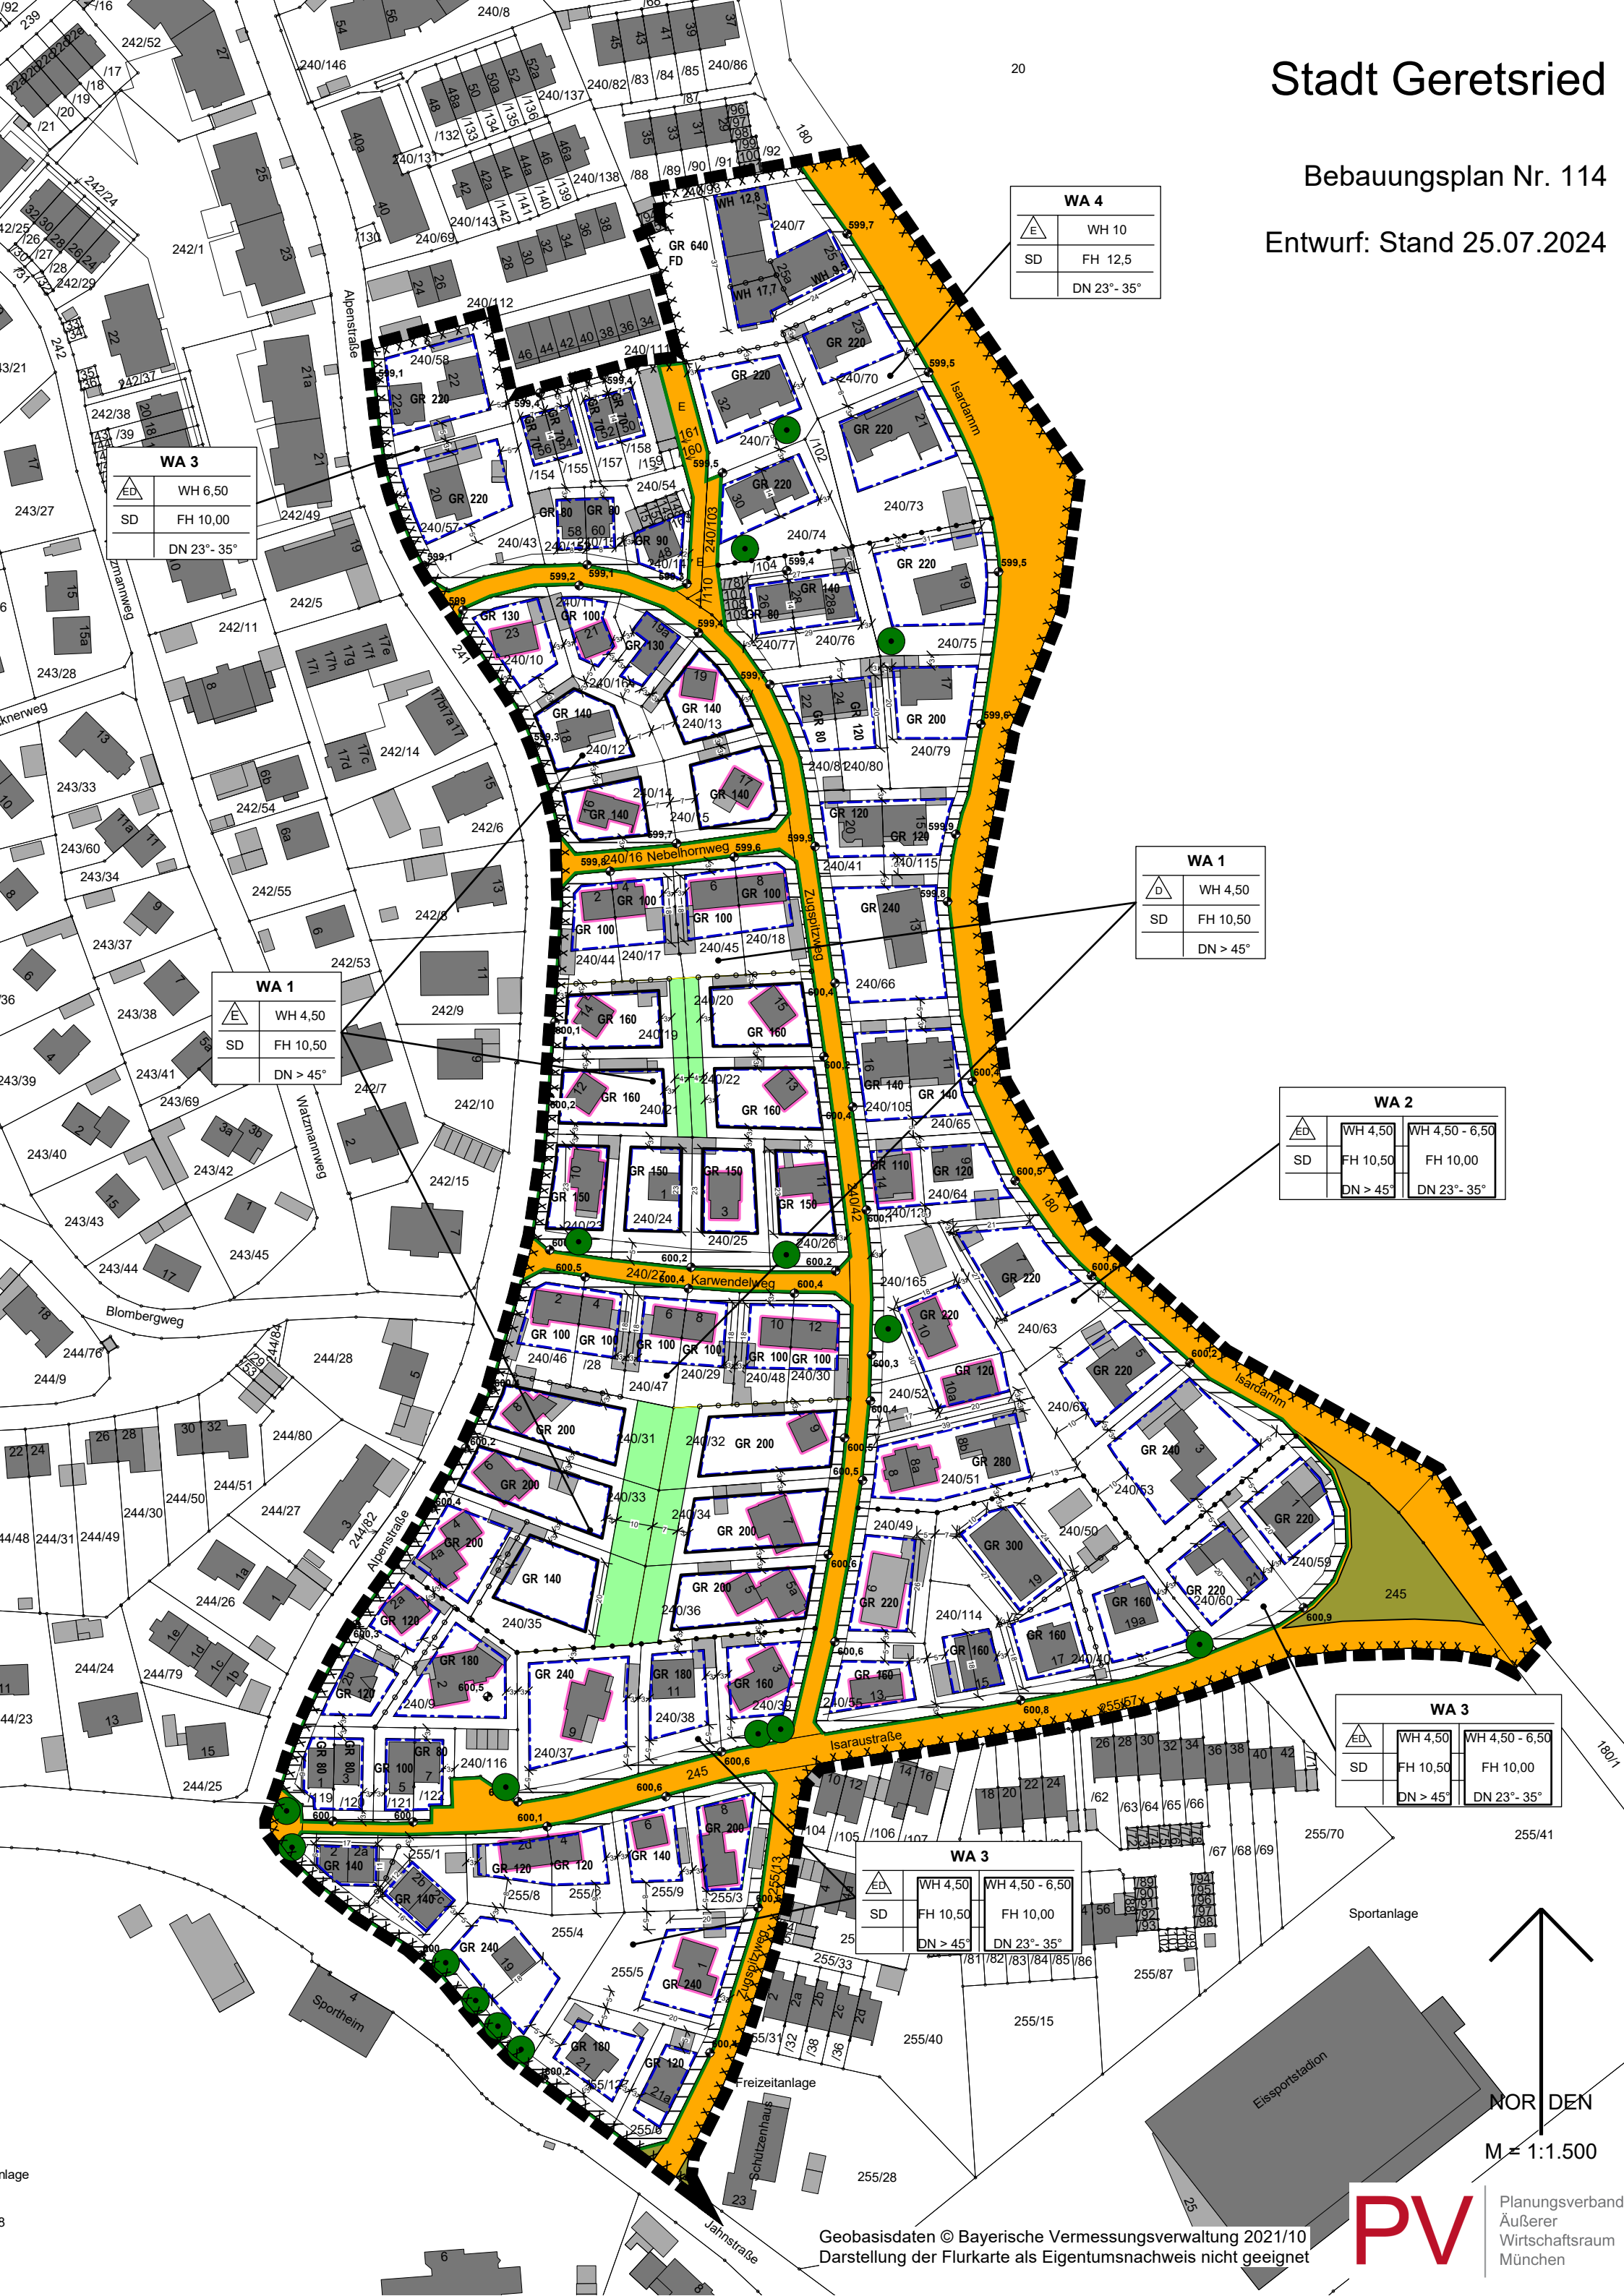

WA 4	
△ E	WH 10
SD	FH 12,5
	DN 23°-35°

WA 3	
△ E	WH 6,50
SD	FH 10,00
	DN 23°-35°

WA 1	
△ E	WH 4,50
SD	FH 10,50
	DN > 45°

WA 1	
△ D	WH 4,50
SD	FH 10,50
	DN > 45°

WA 2		
△ E	WH 4,50	WH 4,50 - 6,50
SD	FH 10,50	FH 10,00
	DN > 45°	DN 23°-35°

WA 3		
△ E	WH 4,50	WH 4,50 - 6,50
SD	FH 10,50	FH 10,00
	DN > 45°	DN 23°-35°

WA 3		
△ E	WH 4,50	WH 4,50 - 6,50
SD	FH 10,50	FH 10,00
	DN > 45°	DN 23°-35°

NOR DEN

M = 1:1.500